
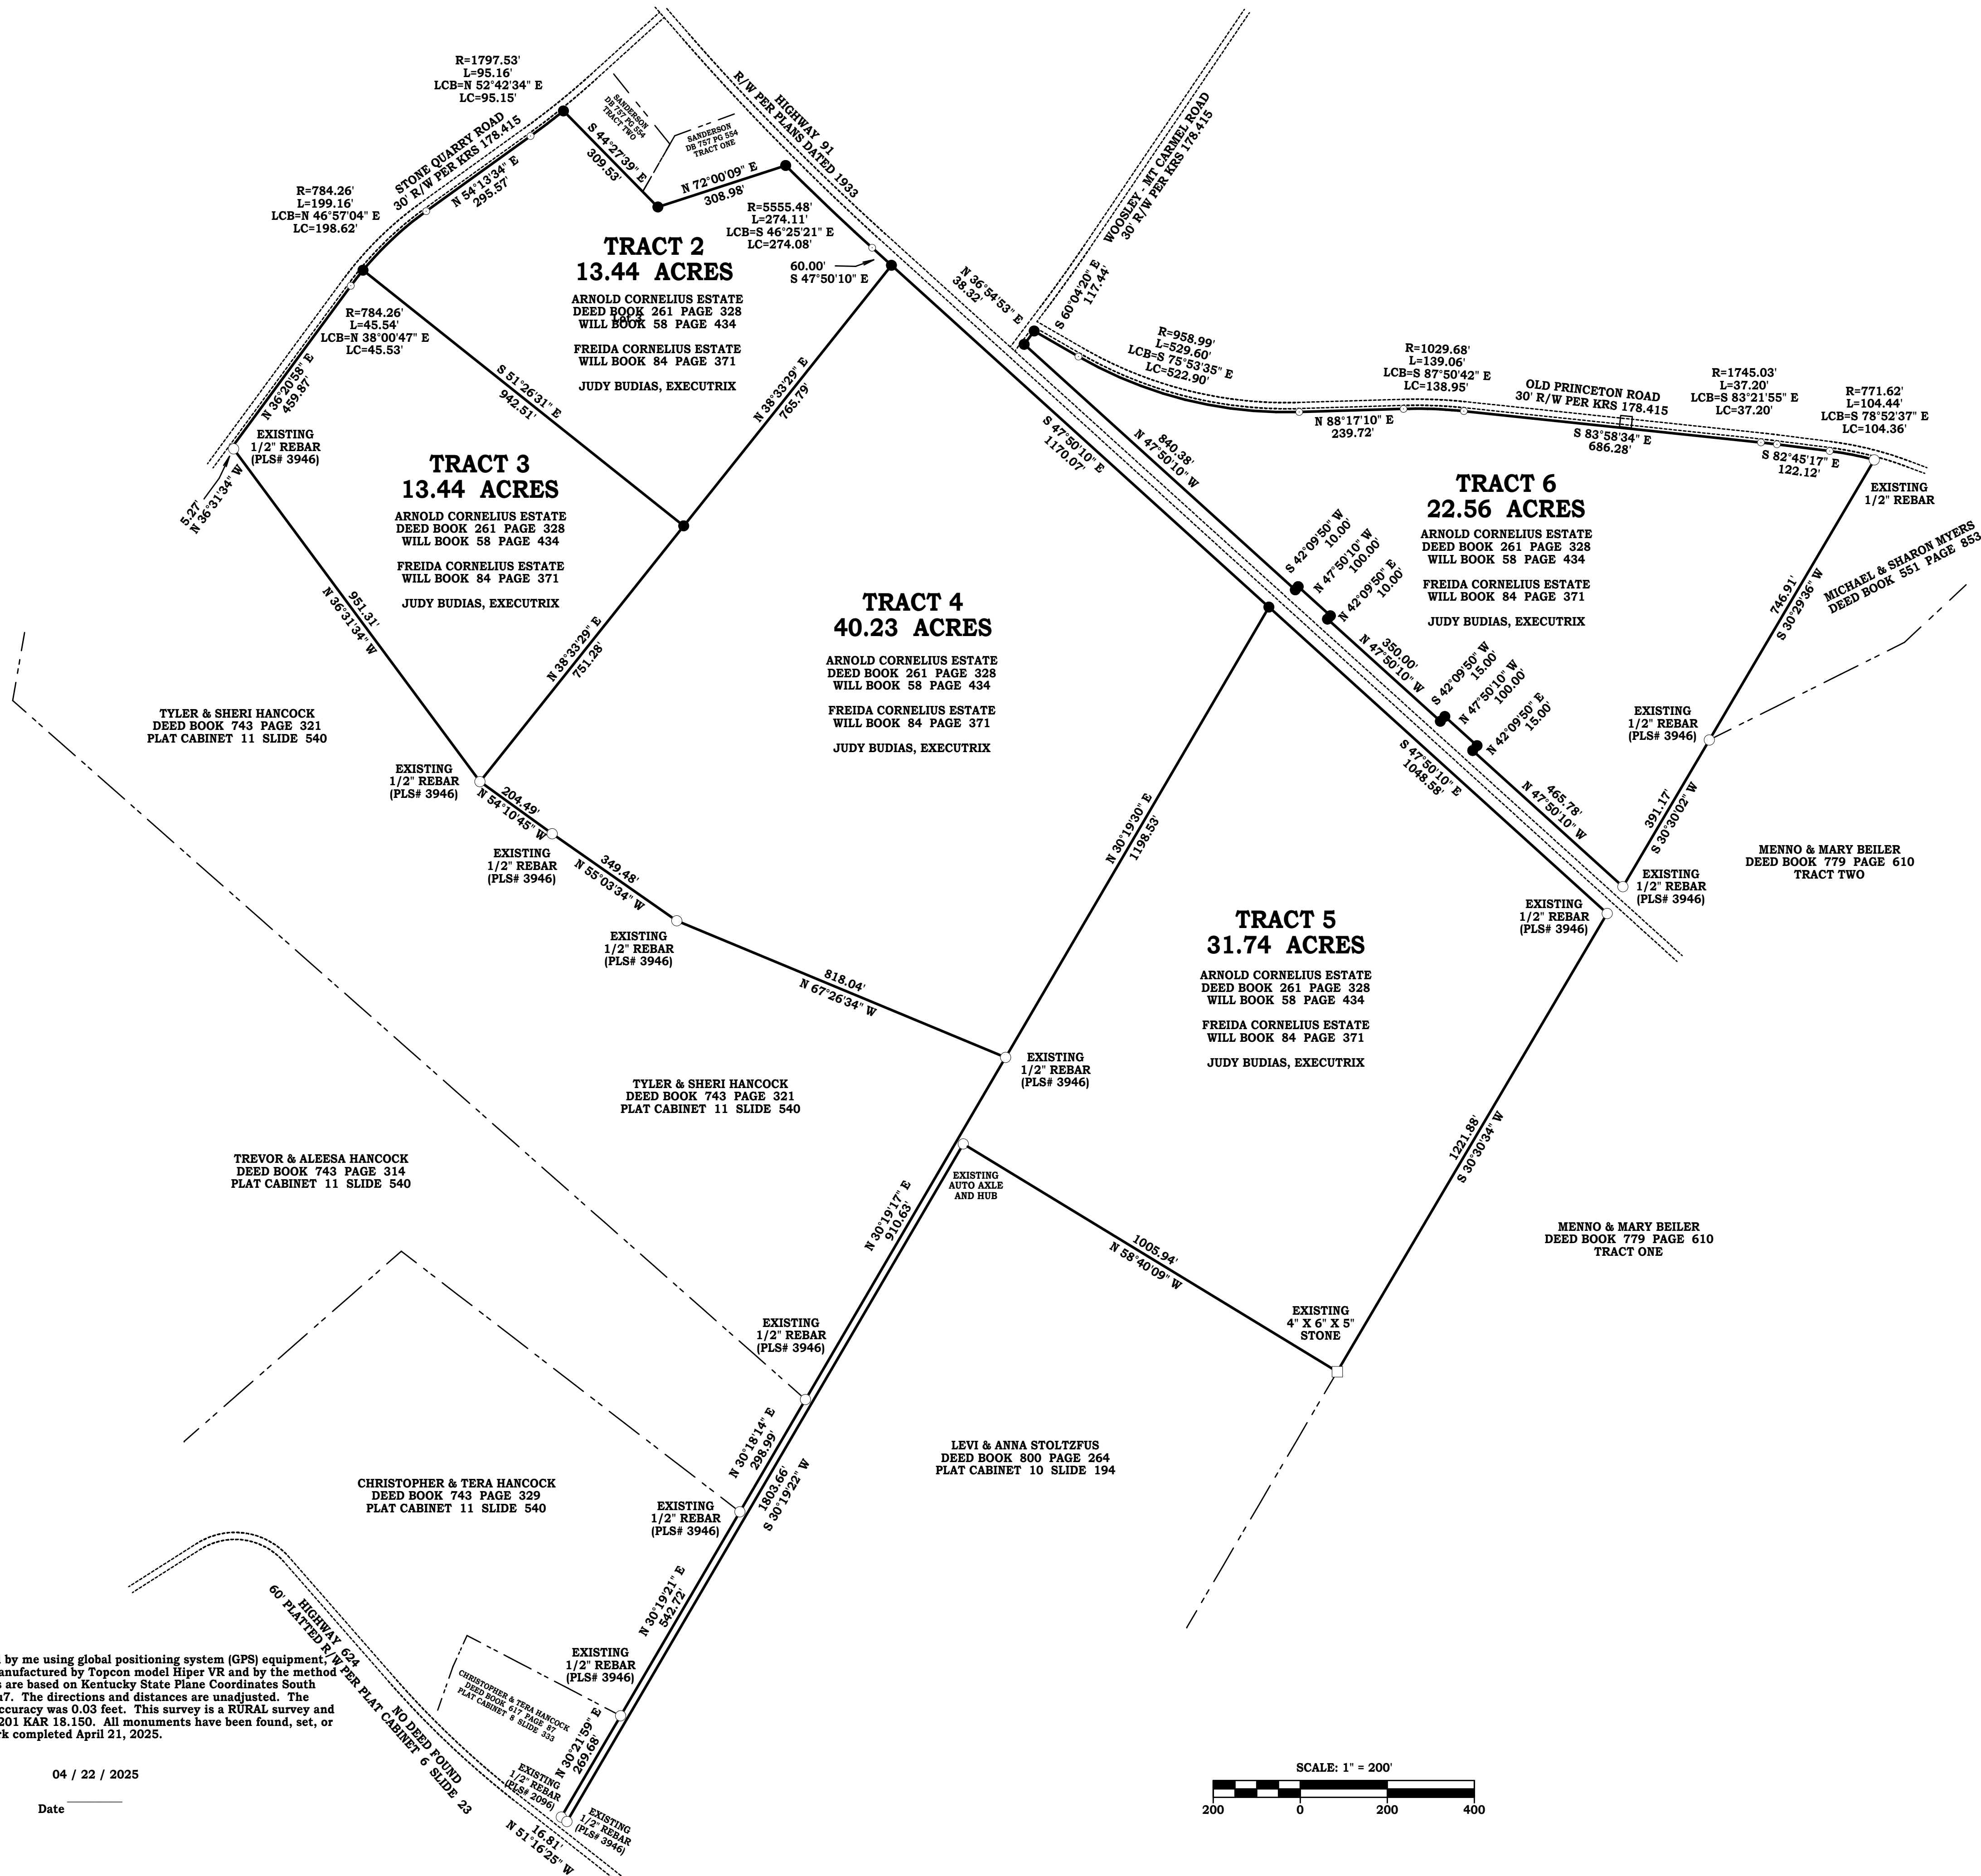


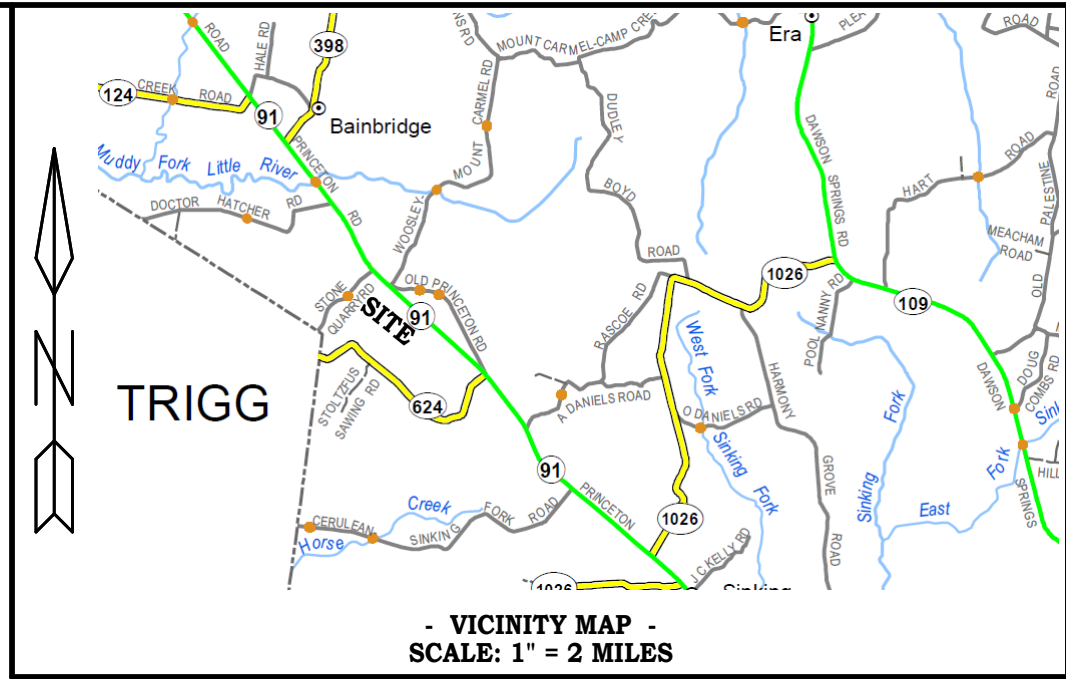

LEGEND:

- 1/2" DIAMETER BY 24" LONG CONCRETE REINFORCING BAR (REBAR) WITH YELLOW PLASTIC CAP INSCRIBED "MATT CLARK KY PLS 3946" (SET)
- EXISTING IRON MONUMENT FOUND
- UNMONUMENTED LOCATION ALONG A LINEAR FEATURE

CHRISTIAN COUNTY, KENTUCKY

**TRACTS 2 - 6
ARNOLD & FREIDA
CORNELIUS ESTATE**

PROPERTY LOCATION:

**PRINCETON ROAD &
STONE QUARRY ROAD
CERULEAN, KENTUCKY 42215**

OWNER / CLIENT:

**JUDY BUDIAS, EXECUTRIX
1294 OLD PRINCETON ROAD
CERULEAN, KENTUCKY 42215**

PREPARED BY:

**MATTHEW CLARK
SURVEYORS, LLC.
Post Office Box 1235
Cadiz, Kentucky 42211
Phone (270) 339 - 8014
April 22, 2025 Project # 2522**



STATEMENT OF SURVEYOR:

All of this survey was made in the field by me using global positioning system (GPS) equipment using two mult frequency receivers manufactured by Topcon model Hiper VR and by the method of real time kinematic (RTK). Bearings are based on Kentucky State Plane Coordinates South Zone NAD 83; NAVD 88; Geoid g2012au7. The directions and distances are unadjusted. The single worst point relative positional accuracy was 0.03 feet. This survey is a RURAL survey and meets or exceeds the requirements of 201 KAR 18.150. All monuments have been found, set, or referenced as shown hereon. Field work completed April 21, 2025.

Matthew Clark

04 / 22 / 2025

Matthew Clark KY PLS # 3946

Date

